


INTERCONNECTING CABLES, PRIOR TO AMPLIFIERS SHALL BE 22 GA. SHIELDED TWISTED PAIR, TYPICAL

FOUR CHANNEL OUTPUTS FROM ORGAN CONSOLE OR VPO SOUND CARD

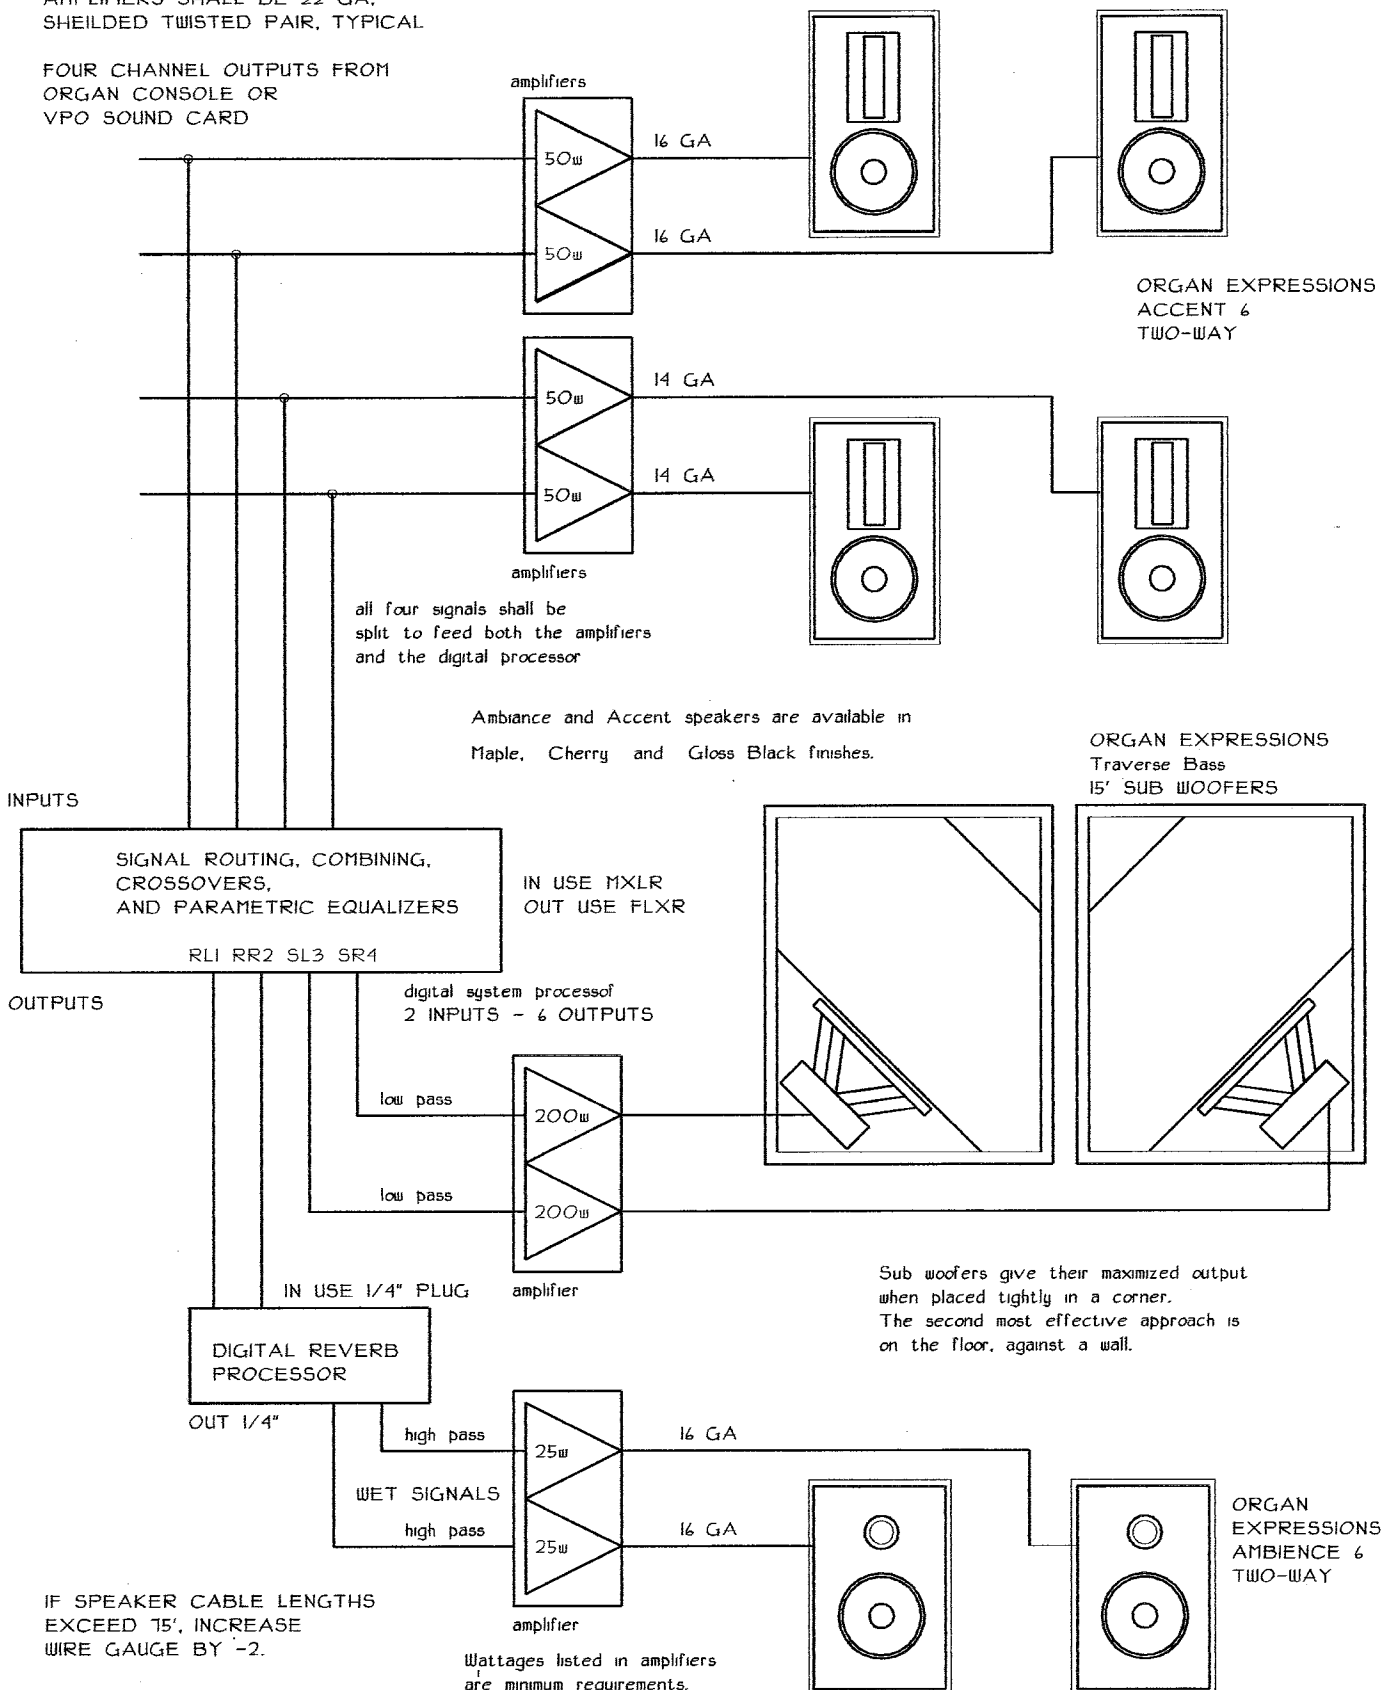

copyright 2011 G L Jordan

WIRING PLAN - PALACE THEATRE

ORGAN EXPRESSIONS

not to scale

Joplin, Missouri

January, 2011

Organ System Signal Flow

www.organexpressions.com

PI